


Q01	Q02	Q03	Q04	Q05	Q06	Q07	Q08	Q09
1	1	1	1	1	1	1	1	1
2	2	2	2	2	2	2	2	2
3	3	3	3	3	3	3	3	3
4	4	4	4	4	4	4	4	4
5	5	5	5	5	5	5	5	5
6	6	6	6	6	6	6	6	6
7	7	7	7	7	7	7	7	7
8	8	8	8	8	8	8	8	8
9	9	9	9	9	9	9	9	9
10	10	10	10	10	10	10	10	10
11	11	11	11	11	11	11	11	11
12	12	12	12	12	12	12	12	12
13	13	13	13	13	13	13	13	13
14	14	14	14	14	14	14	14	14
15	15	15	15	15	15	15	15	15
16	16	16	16	16	16	16	16	16
17	17	17	17	17	17	17	17	17
18	18	18	18	18	18	18	18	18
19	19	19	19	19	19	19	19	19
20	20	20	20	20	20	20	20	20
21	21	21	21	21	21	21	21	21
22	22	22	22	22	22	22	22	22
23	23	23	23	23	23	23	23	23
24	24	24	24	24	24	24	24	24
25	25	25	25	25	25	25	25	25
26	26	26	26	26	26	26	26	26
27	27	27	27	27	27	27	27	27
28	28	28	28	28	28	28	28	28
29	29	29	29	29	29	29	29	29
30	30	30	30	30	30	30	30	30
31	31	31	31	31	31	31	31	31
32	32	32	32	32	32	32	32	32
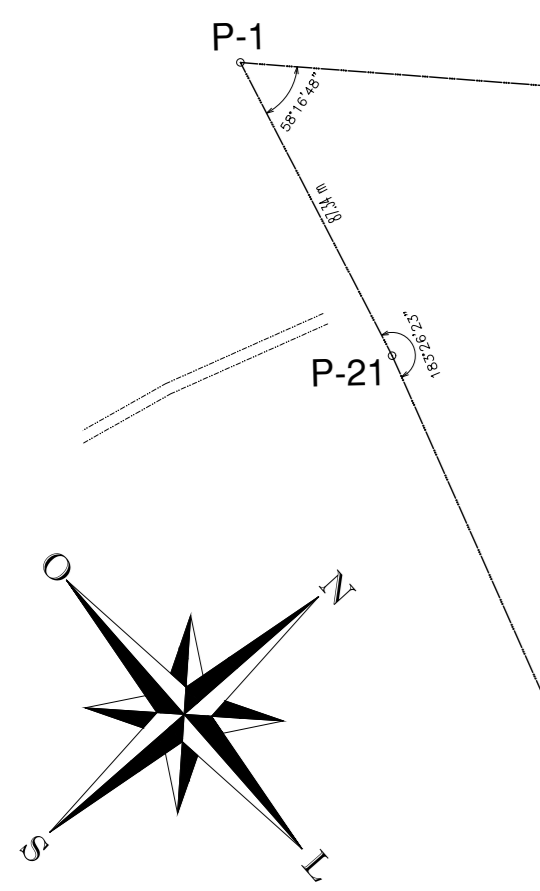

2 SEÇÃO TRANSVERSAL DAS VIAS
ESCALA 1/750

Q	Área	# LOTES
1	12.862,95	31
2	14.084,40	36
3	11.968,00	32
4	4.779,34	21
5	12.368,00	80
6	12.368,00	80
7	12.368,00	80
8	12.368,00	80
9	12.368,00	80
10	12.368,00	80
11	12.368,00	80
12	12.368,00	80
13	12.368,00	80
14	6.232,78	29
15	1.619,45	8
16	4.260,31	22
17	6.349,06	37
18	8.559,39	52

ÁREA INSTITUCIONAL		
1	8.759,42	
ÁREA VERDE		
1	11.645,51	
2	2.965,87	

QUADRO RESUMO		
ÁREAS	m²	%
TERRENO	269.882,15	100
LOTES	181.227,48	67,15
SISTEMA VIÁRIO	65.713,27	24,35
ÁREA INSTITUCIONAL*	8.759,42	3,25
ÁREA VERDE	14.611,38	5,25
NÚMERO DE LOTES	988	

* DOAÇÃO DE FAIXA DE 10 METROS NA AVENIDA MANOEL FEL